



**PARADIP PORT AUTHORITY
MARINE DEPARTMENT**

No.MD/SHS/TECH-26/2026 /100

Date: 30.01.2026

NOTICE

Sub: Notification of Berth No.19 (Western Dock – I)

After partial completion of Dredging Work, dimensions of vessels allowed at Western Dock-I (Berth No.19) are as follows:


LOA	...	upto 300 Mtrs.
Beam	...	upto 46 Mtrs.
Draft	...	upto 11.5 Mtrs.

Encl: Layout of Western Dock.


Dy. Conservator
Paradip Port Authority

Copy to:

01. M/S Jindal Paradip Port Ltd., JPPL Site Office, Paradip Port, Gate No.4, behind Fire Station, Paradip – 754 142 for information & necessary action.
02. All Port Users (Through Traffic Deptt., PPA)
03. Assistant Commissioner, Customs, Paradip.
04. The Commander, Coast Guard, Paradip.
05. All Shipping Agents, Paradip (Through the President, KSAA, Paradip).
06. Chief Research Officer, Coastal Engineering Research Station, CWPRS, Khadawasla, Pune – 24.
07. All HoDs, Paradip Port Authority.
08. Harbour Master, PPA / All Pilots, PPA.
09. Sr.M.E., PPA / Sr. Hydrographic Surveyor, PPA.
10. Public Relations Officer, PPA.
11. Dy. Manager (MS), PPA / Hindi Officer, PPA.
12. Communication Officer, PSS, PPA / Port Signal Station, PPA.
13. Sr. Dy. Director, EDP Cell, PPA with a request to put in Website.
14. Tug Master Cl.II, PPA / Chief Officer (F).
15. P.S. to Chairperson, PPA/ P.A. to Dy. Chairperson, PPA

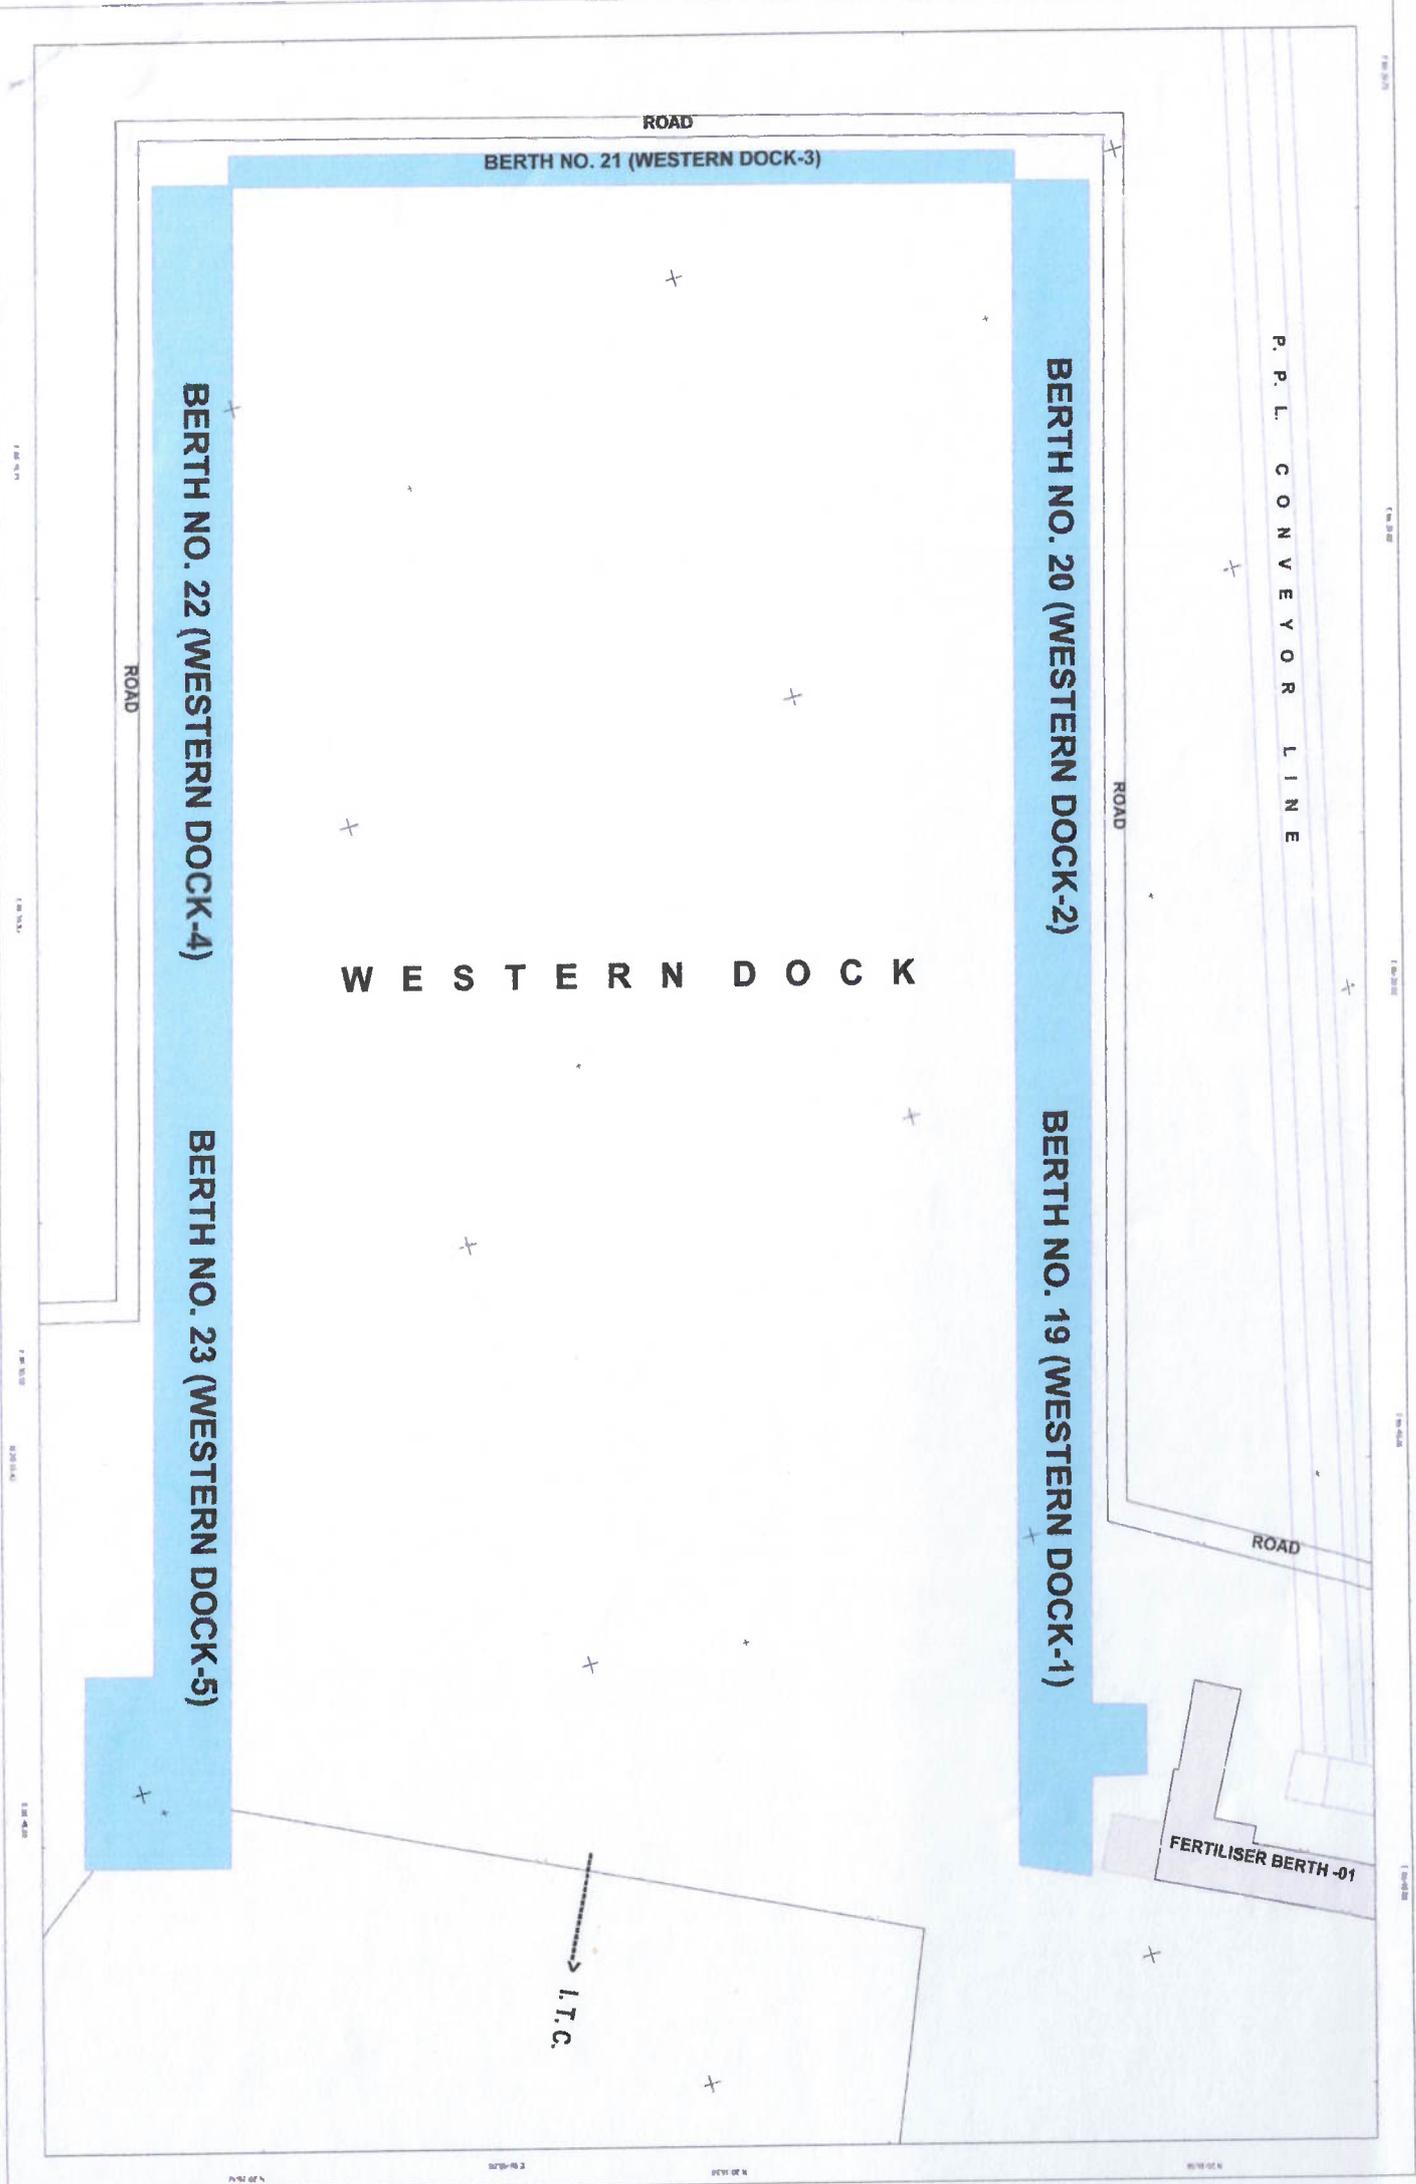

BERTH NO. 21 (WESTERN DOCK-3)

BERTH NO. 20 (WESTERN DOCK-2)

BERTH NO. 19 (WESTERN DOCK-1)

BERTH NO. 22 (WESTERN DOCK-4)

BERTH NO. 23 (WESTERN DOCK-5)

WESTERN DOCK

P. P. L. CONVEYOR LINE

FERTILISER BERTH -01

L.T.C.

ROAD

ROAD

ROAD

ROAD